


RT25 Horizontal Designer Radiator

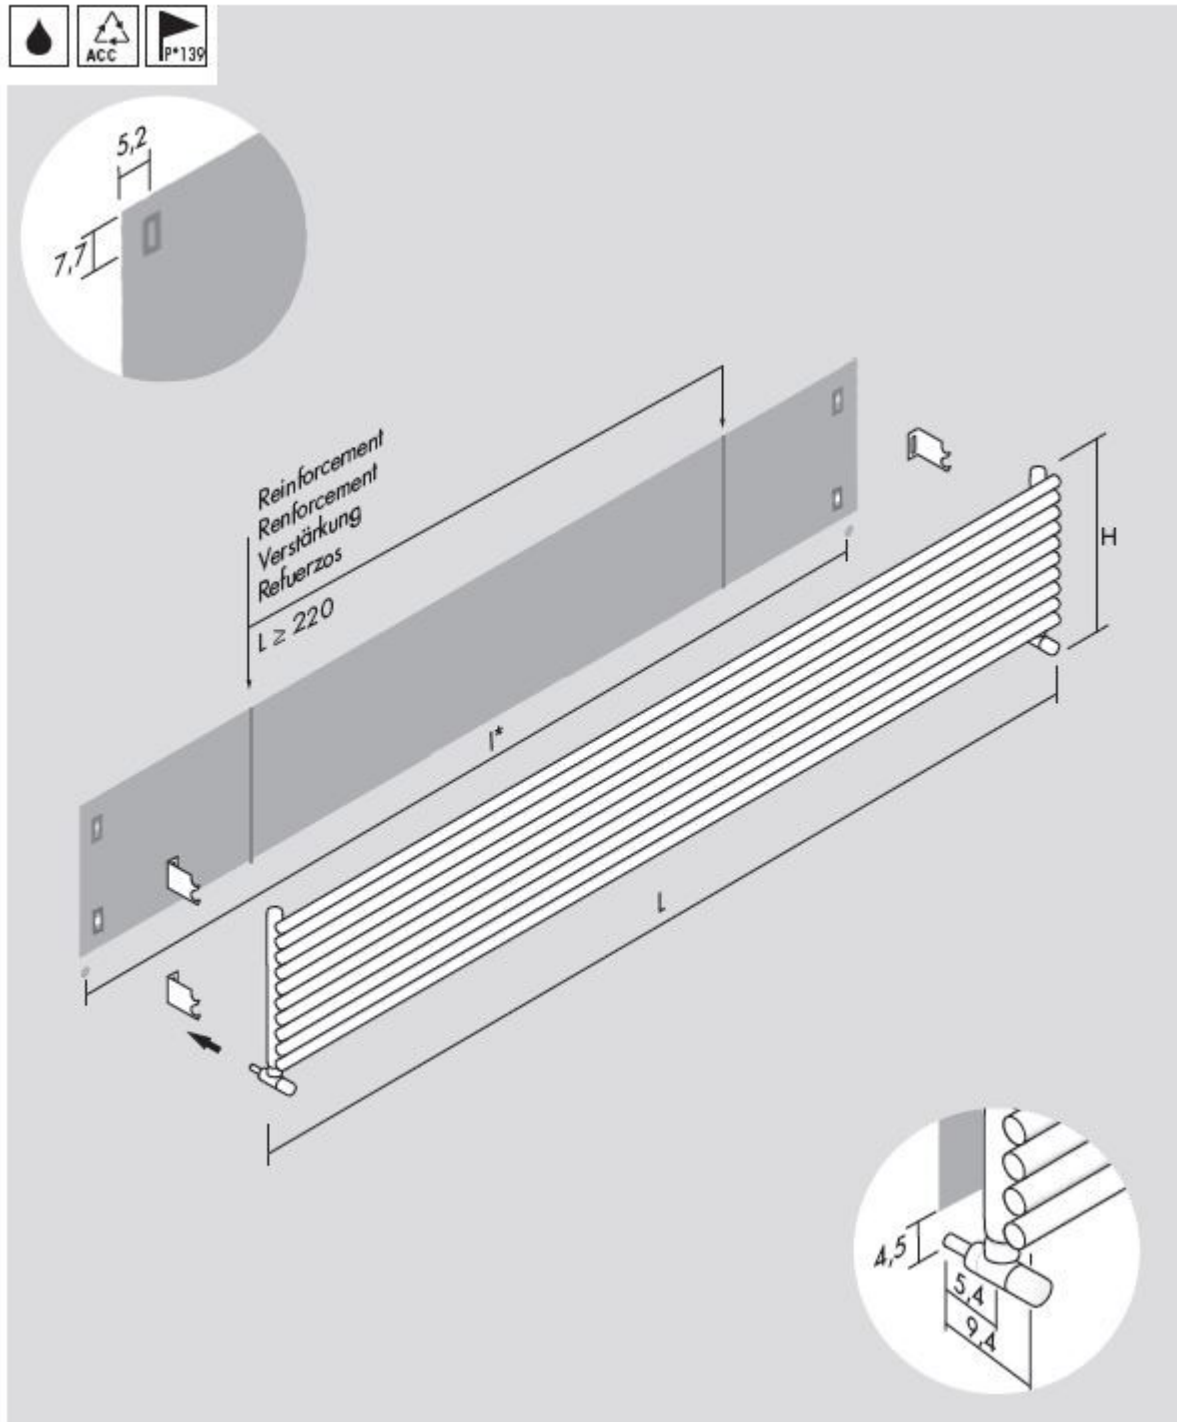


Head Office

The Radiator Centre, 7 Holywell Hill, St Albans, AL1 1EU

Tel: 01727 840344

St Albans. Brighton. Islington.
Clapham. Leamington Spa.

RT25 Horizontal Designer Radiator

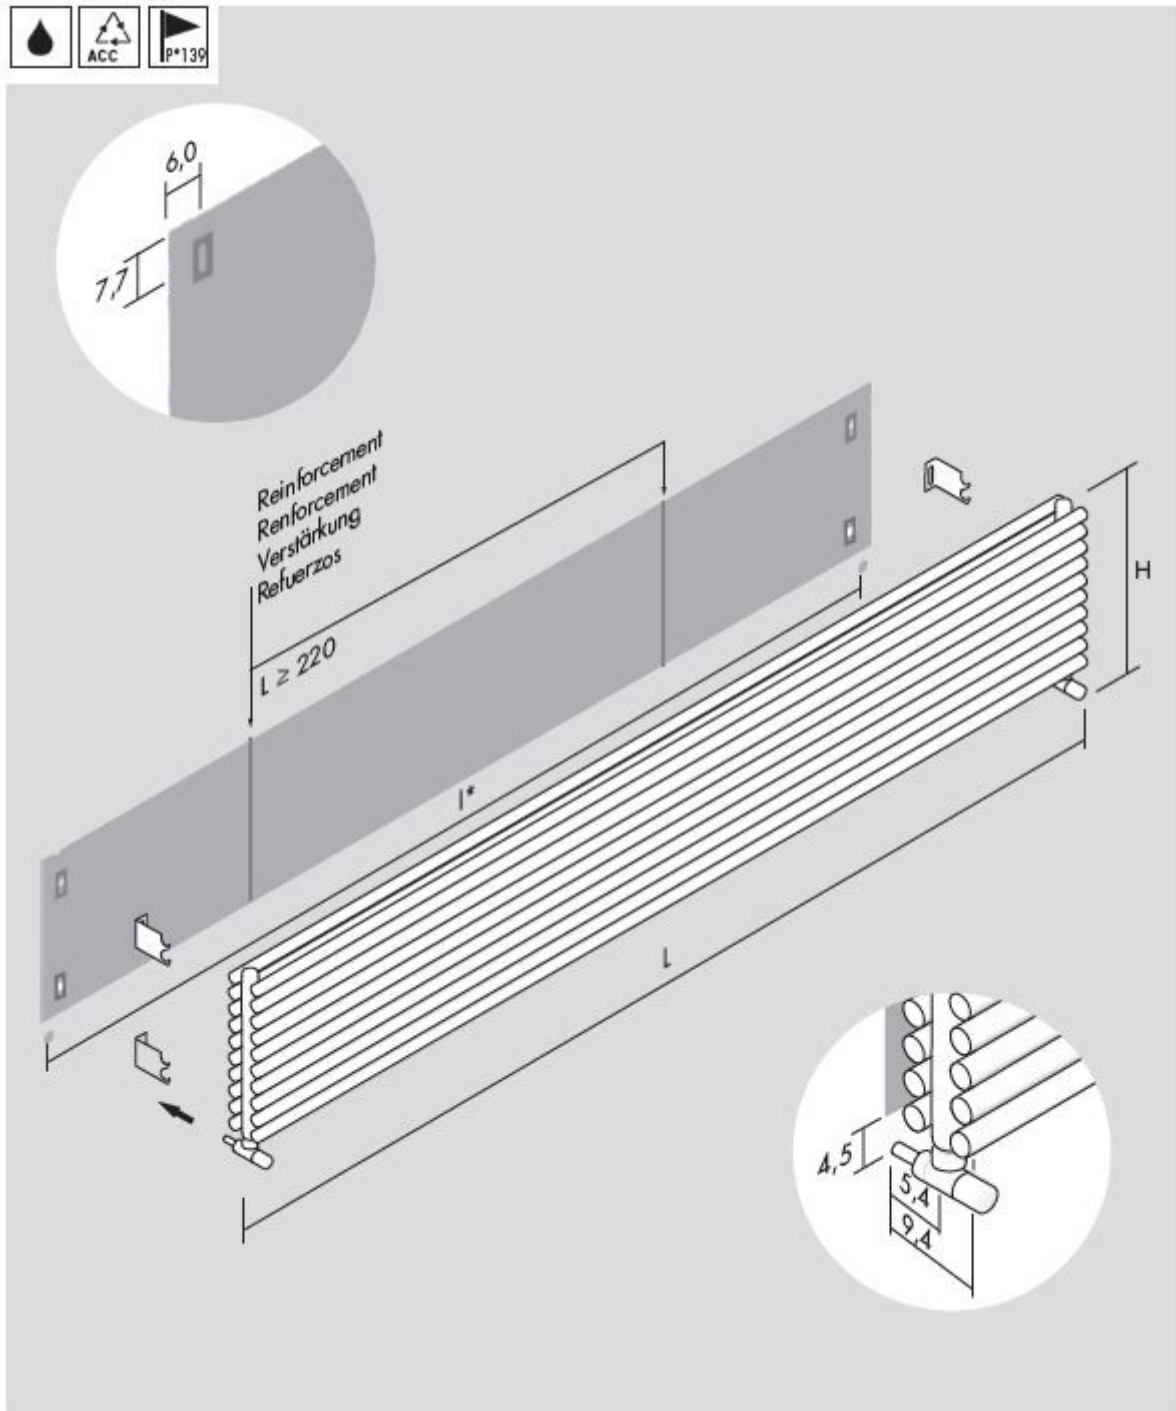


Head Office

The Radiator Centre, 7 Holywell Hill, St Albans, AL1 1EU

Tel: 01727 840344

St Albans. Brighton. Islington.
Clapham. Leamington Spa.

RT25 Horizontal Designer Radiator

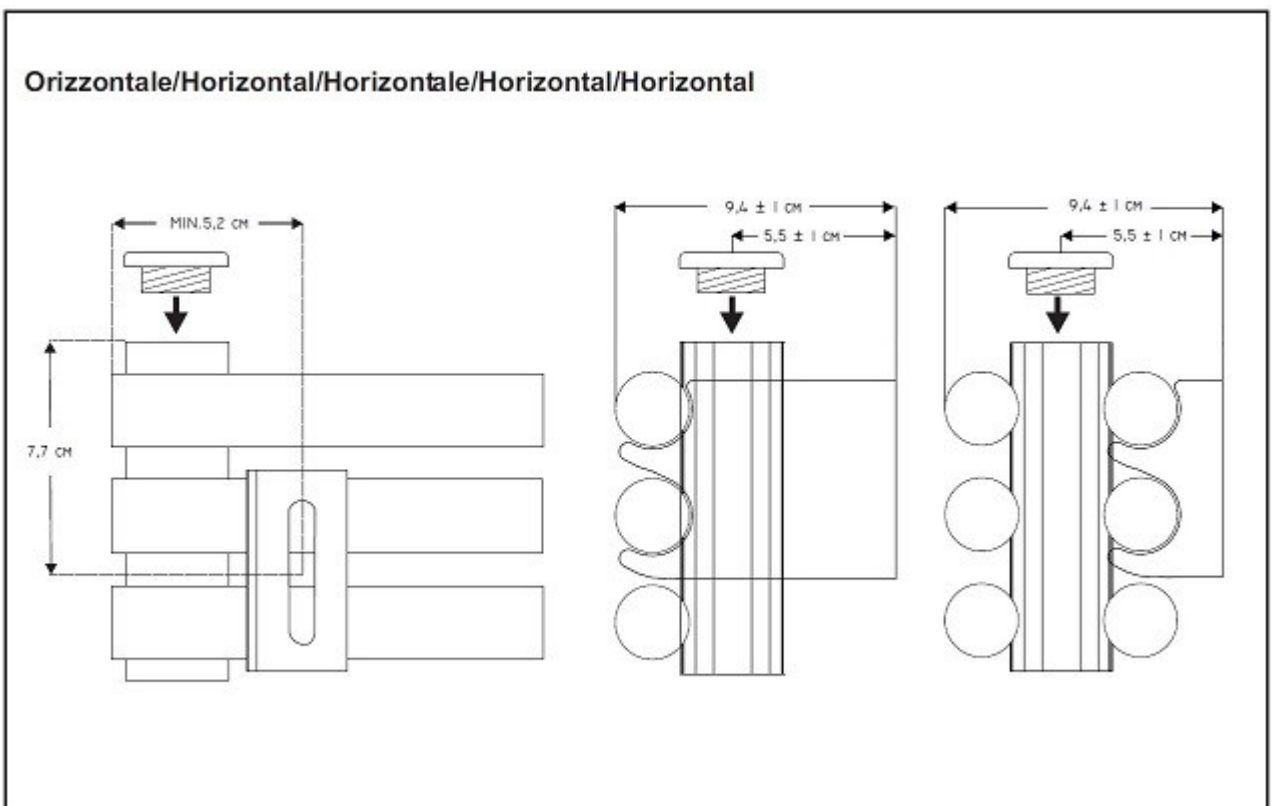

Head Office

The Radiator Centre, 7 Holywell Hill, St Albans, AL1 1EU

Tel: 01727 840344

St Albans. Brighton. Islington.
Clapham. Leamington Spa.